
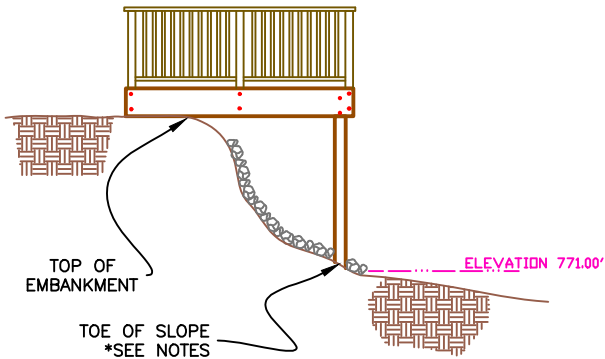


ALLOWABLE STAIRWAY AND STAIR LANDING CONFIGURATIONS

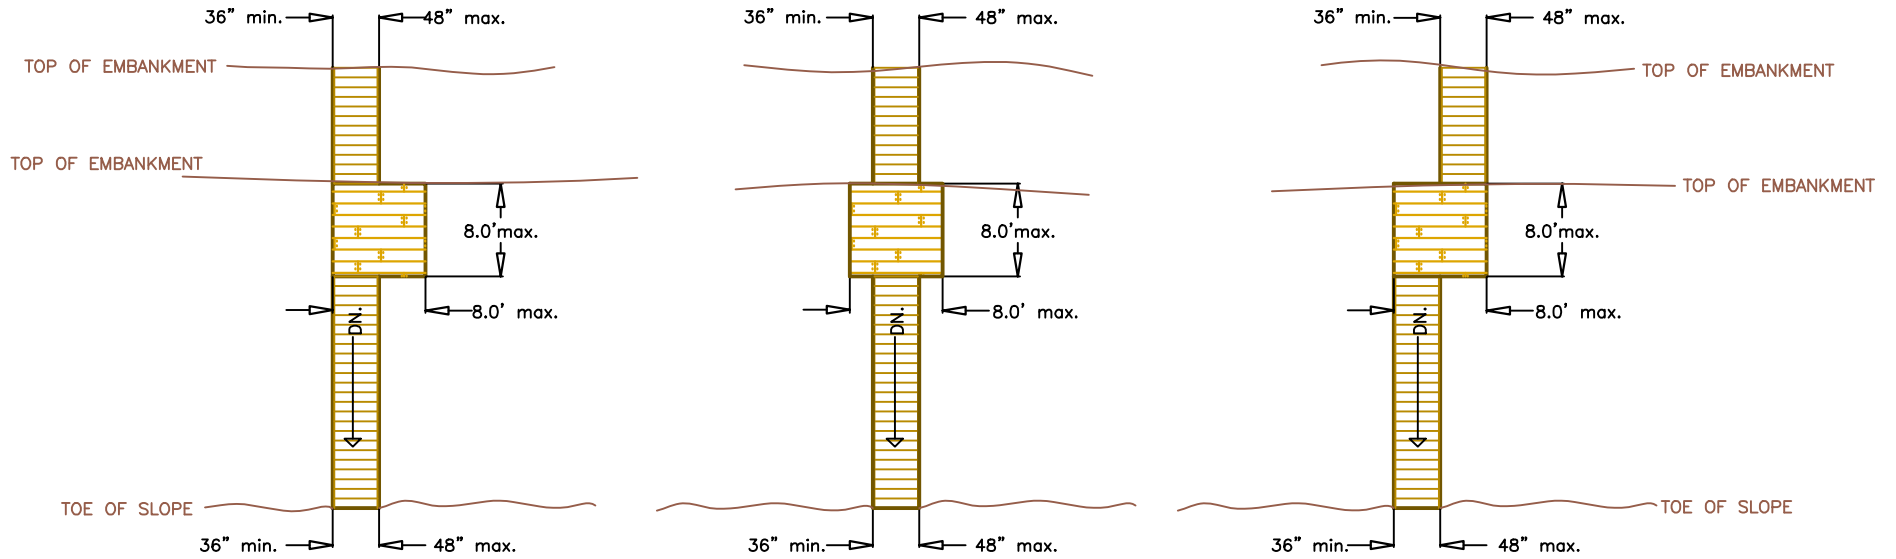

NOTES:

1. ALL STAIRWAY AND LANDING COMBINATIONS SHALL NOT EXCEED 8.0 FEET IN WIDTH.
2. LANDING OR WALKWAY SHALL NOT EXTEND LAKEWARD BEYOND THE TOE OF SLOPE.

 Hudson River - Black River Regulating District	HUDSON-RIVER BLACK RIVER REGULATING DISTRICT GREAT SACANDAGA LAKE FIELD OFFICE MAYFIELD, NEW YORK
	ALLOWABLE STAIRWAY AND STAIRLANDING CONFIGURATIONS
	DATE: 09-07-07 SCALE: NONE